

03-08

03-07

220VAC

FORWARD HOST HIGH
LSHU1

FORWARD HOST LOW
LSHD1


REVERSE HOST HIGH
LSHU2


REVERSE HOST LOW
LSHD2


**BYPASS S. MONITOR
SHUTTLE**


**BYPASS S. MONITOR
BARAT- TIMUR**


**BYPASS S. MONITOR
BARAT- BARAT**

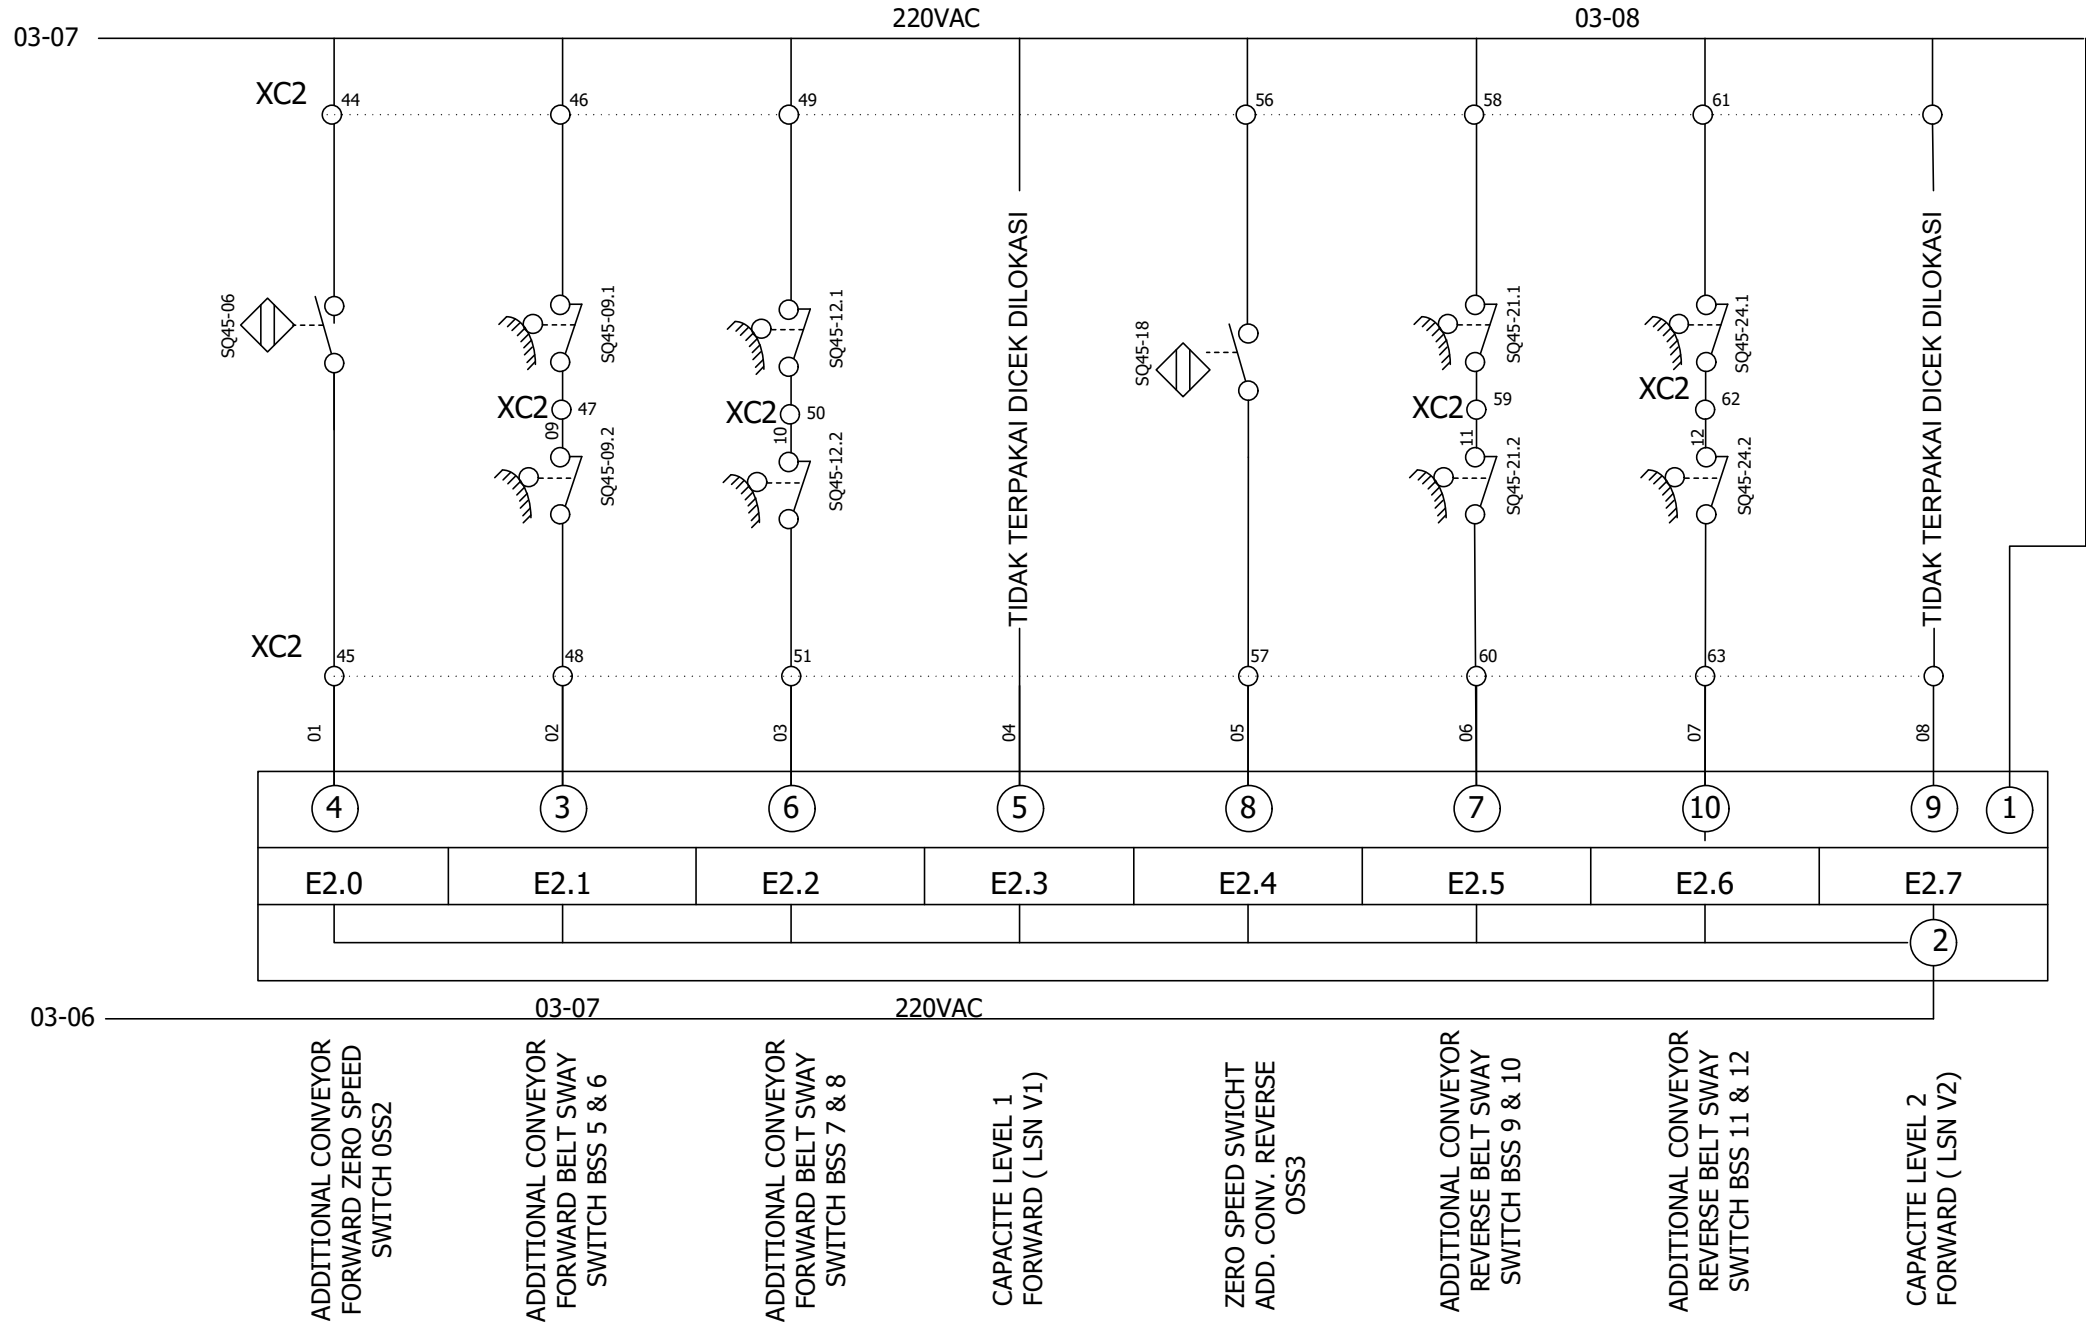


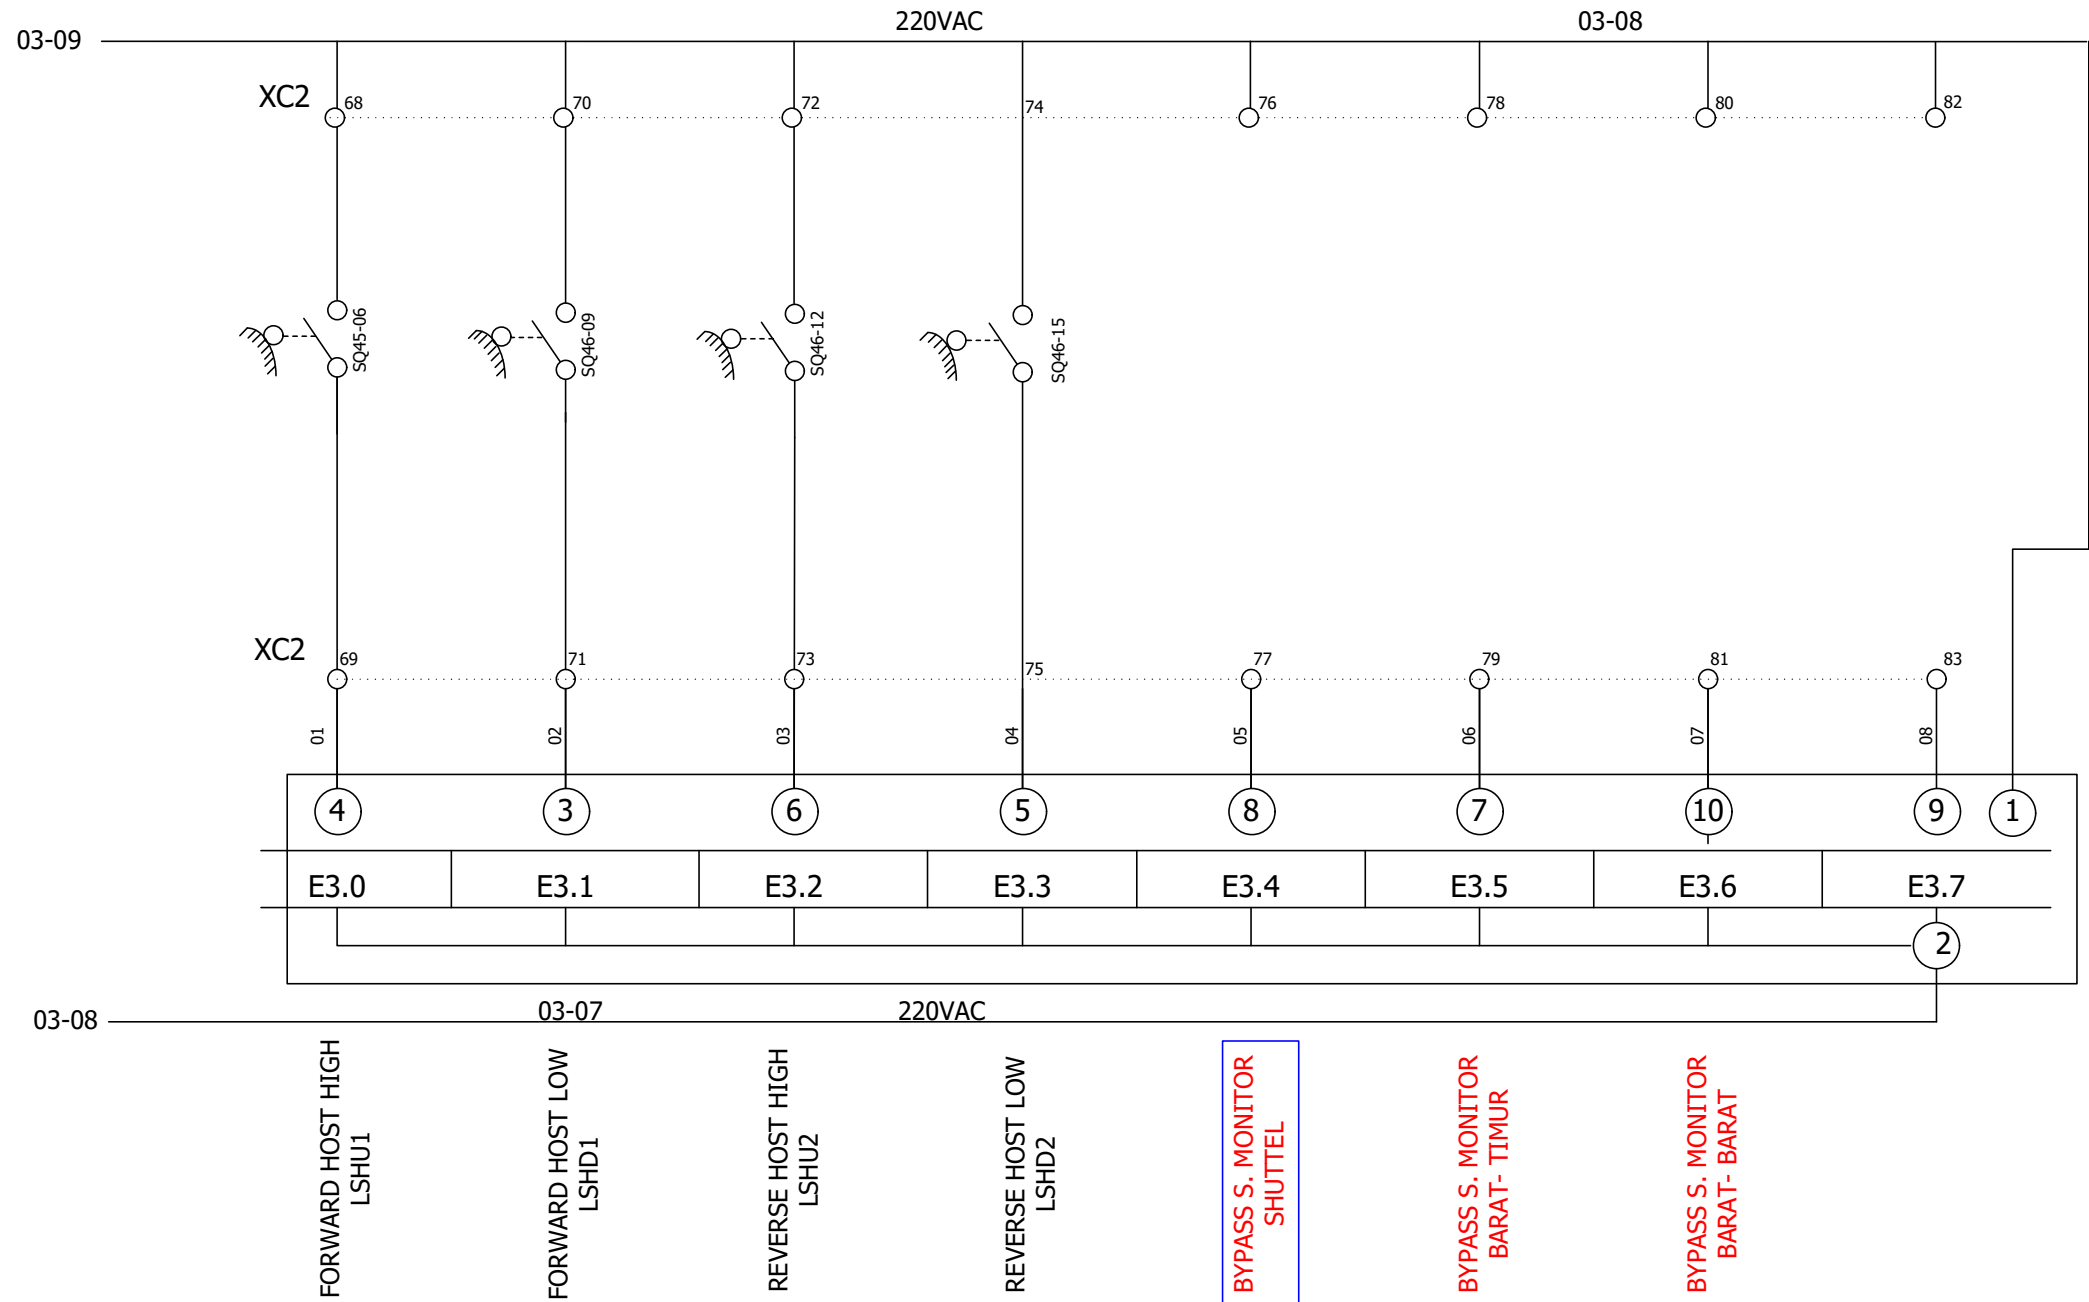

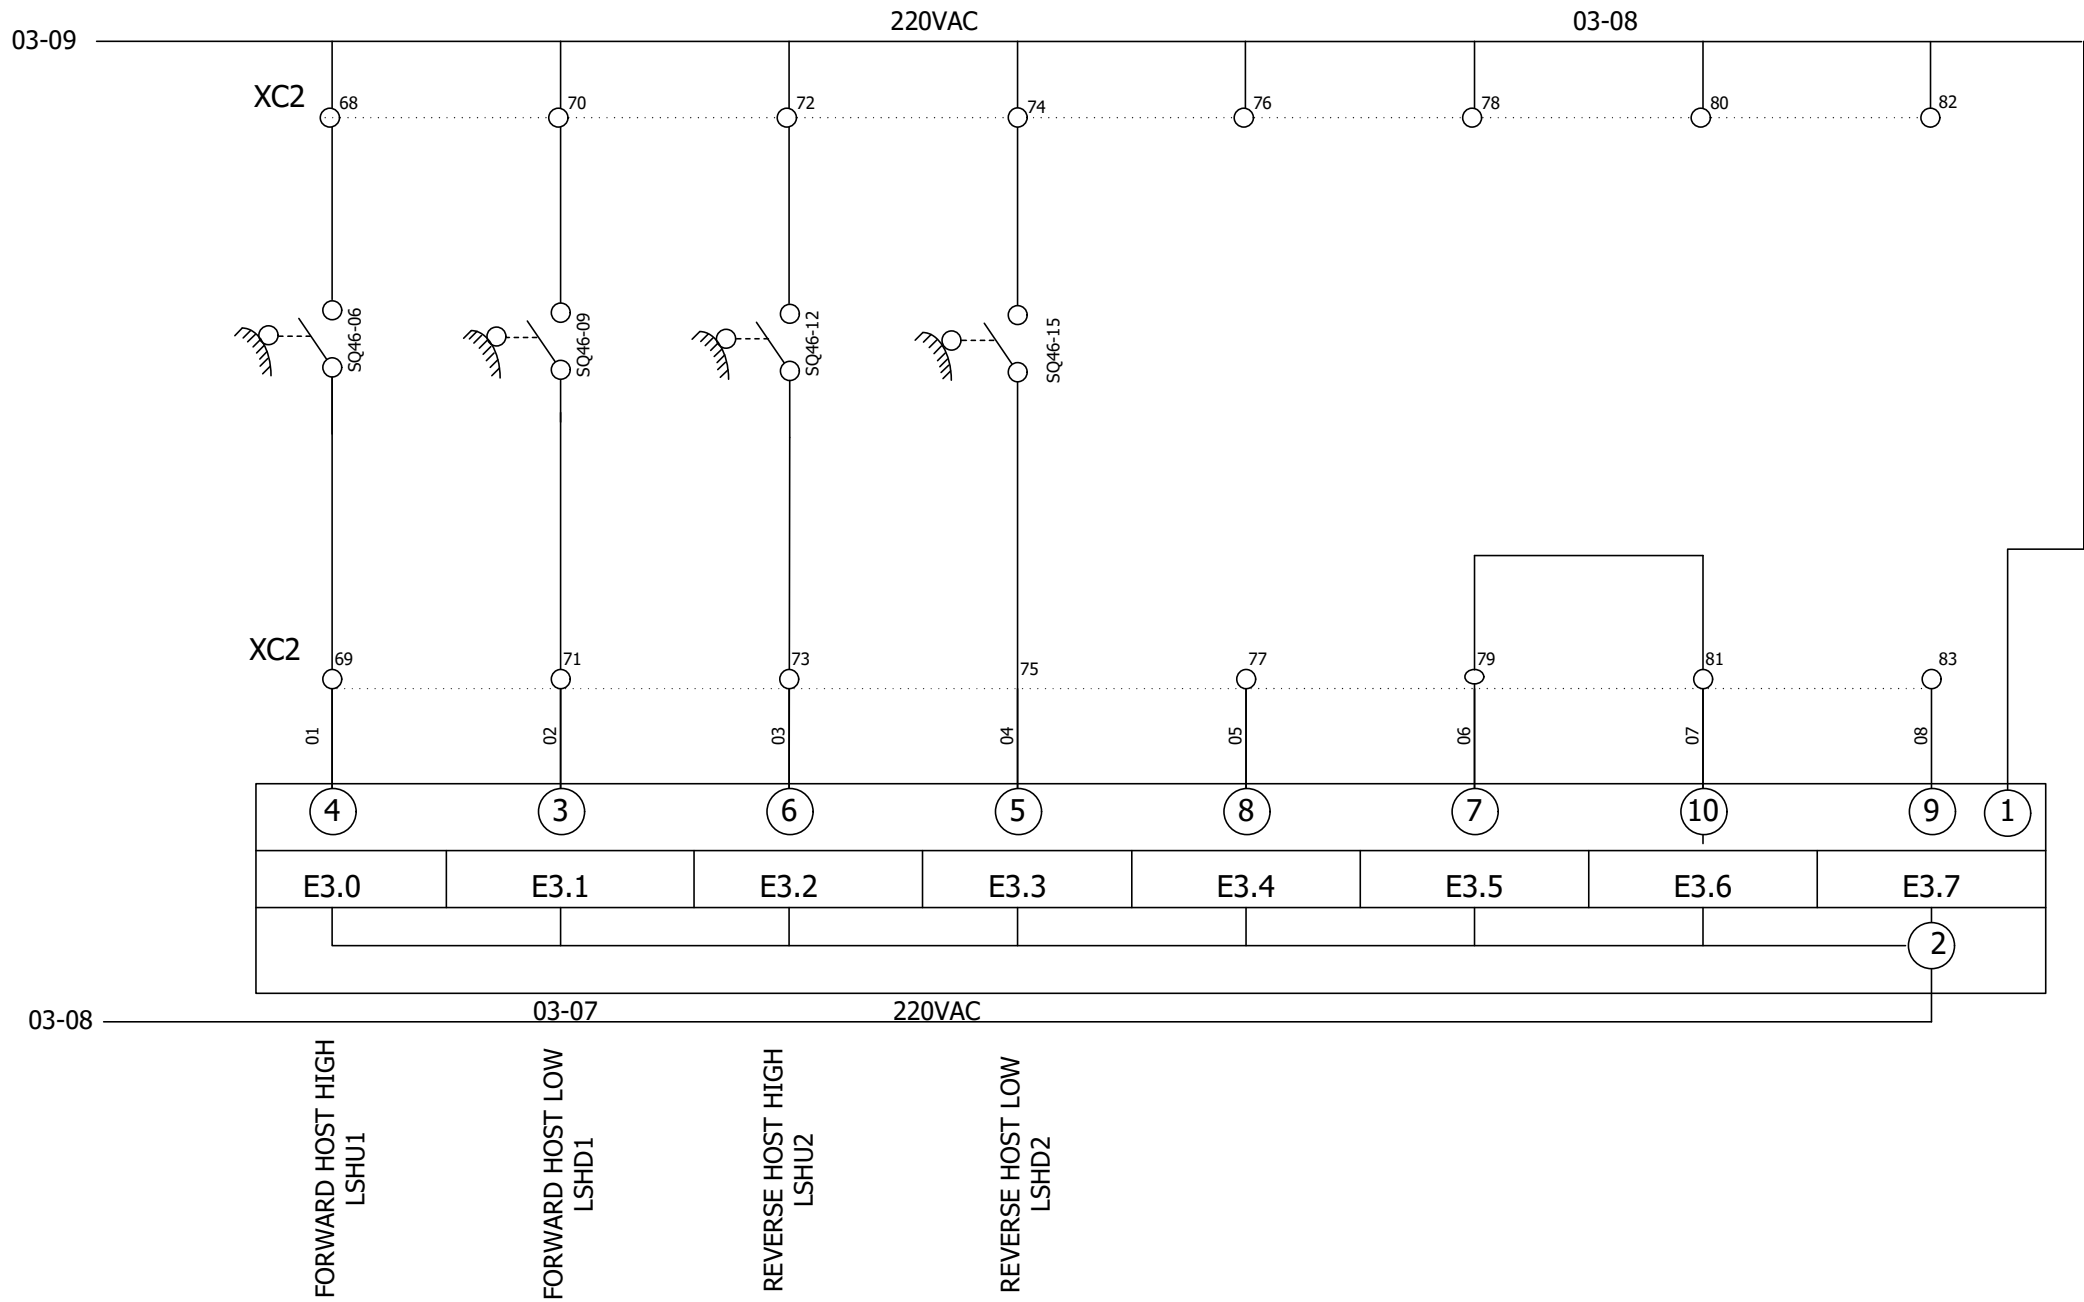


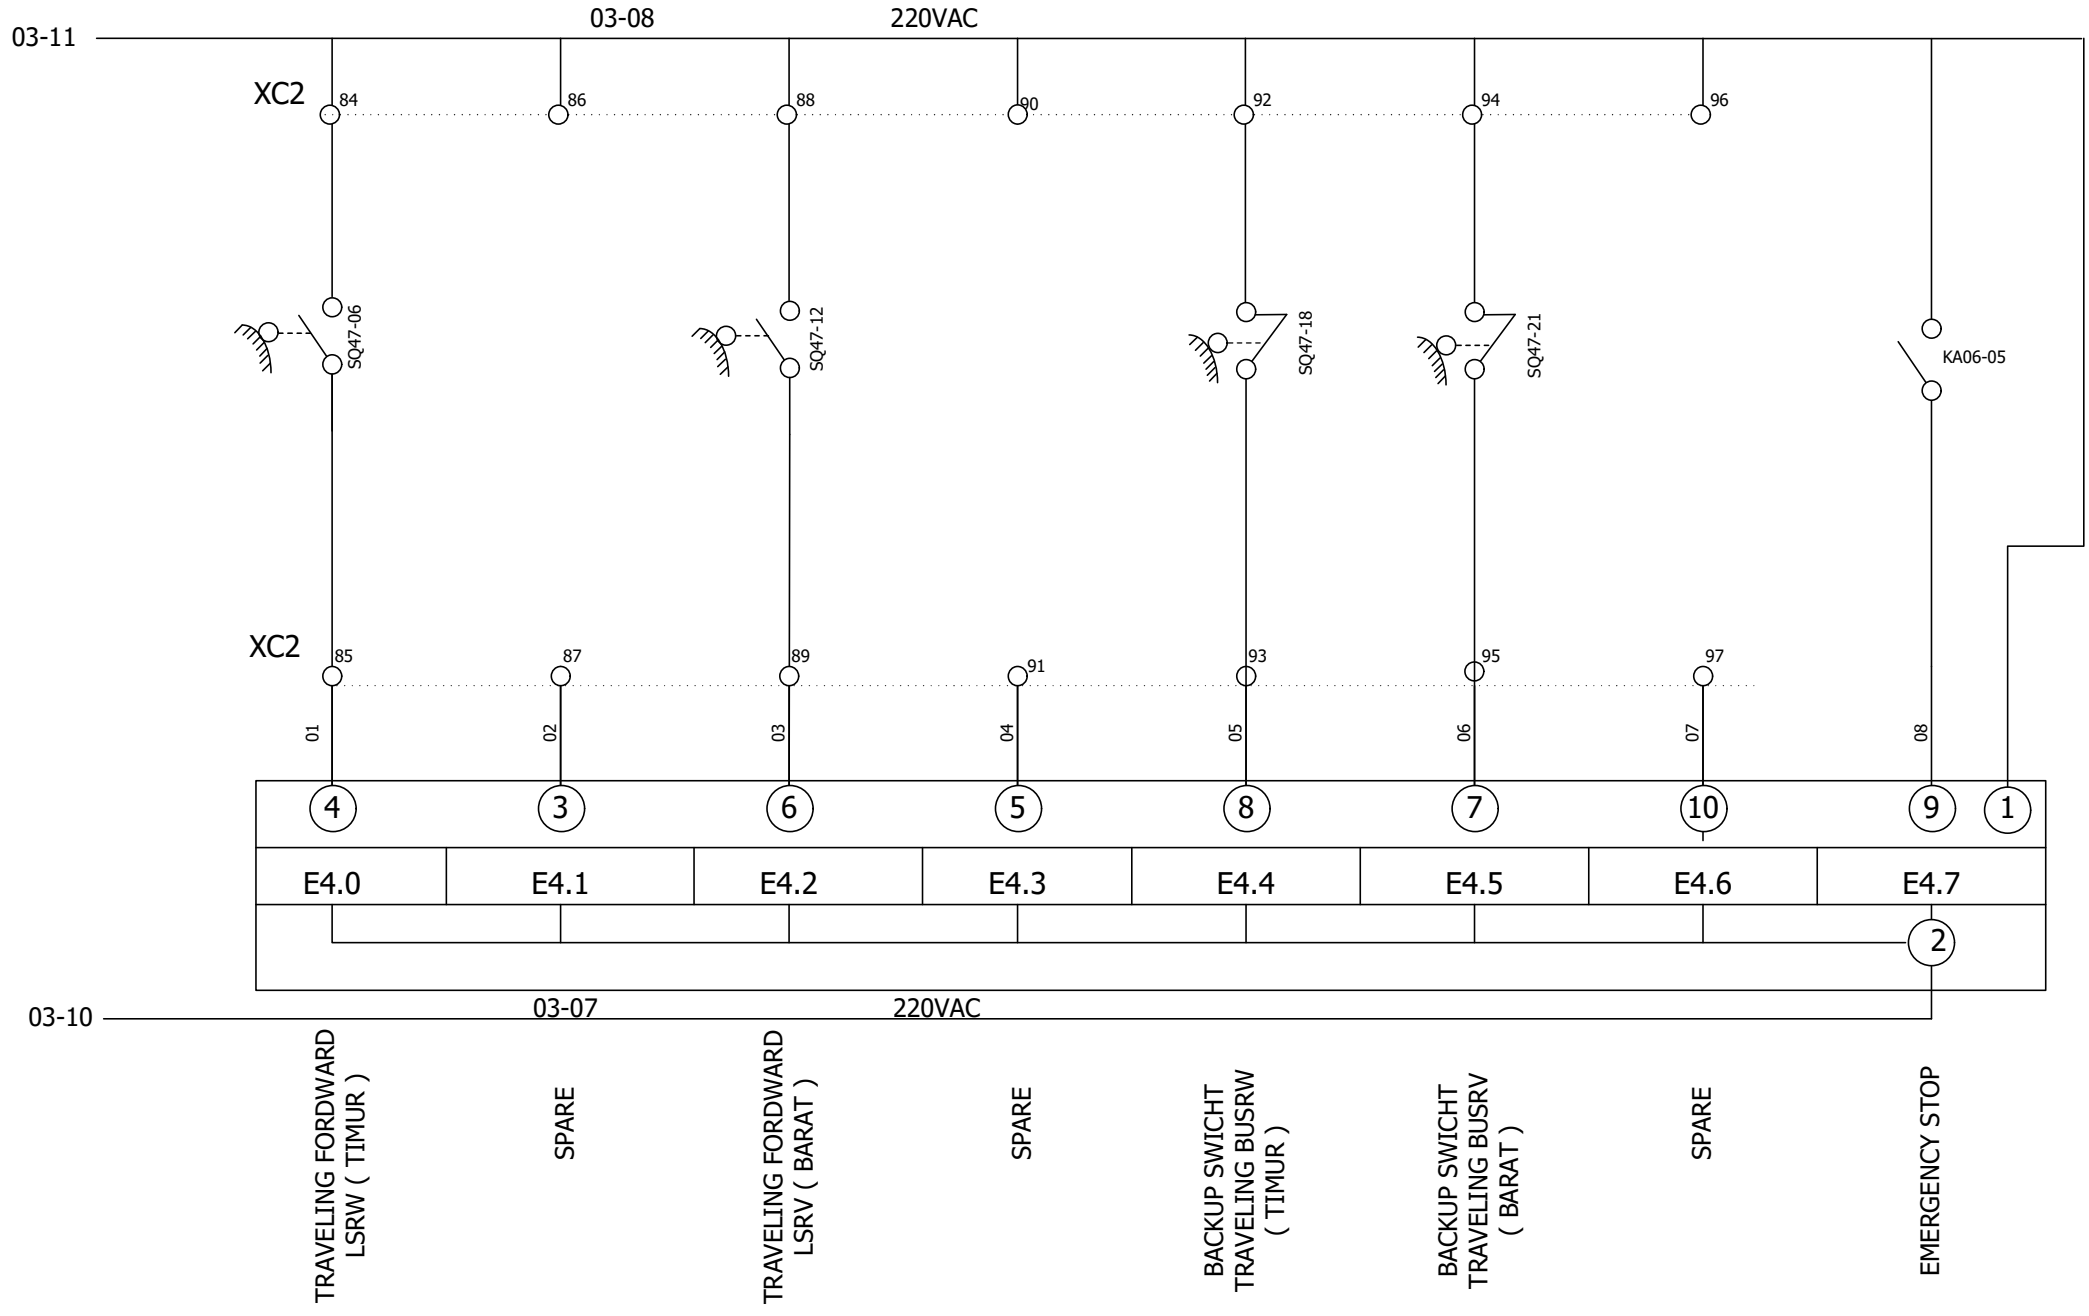

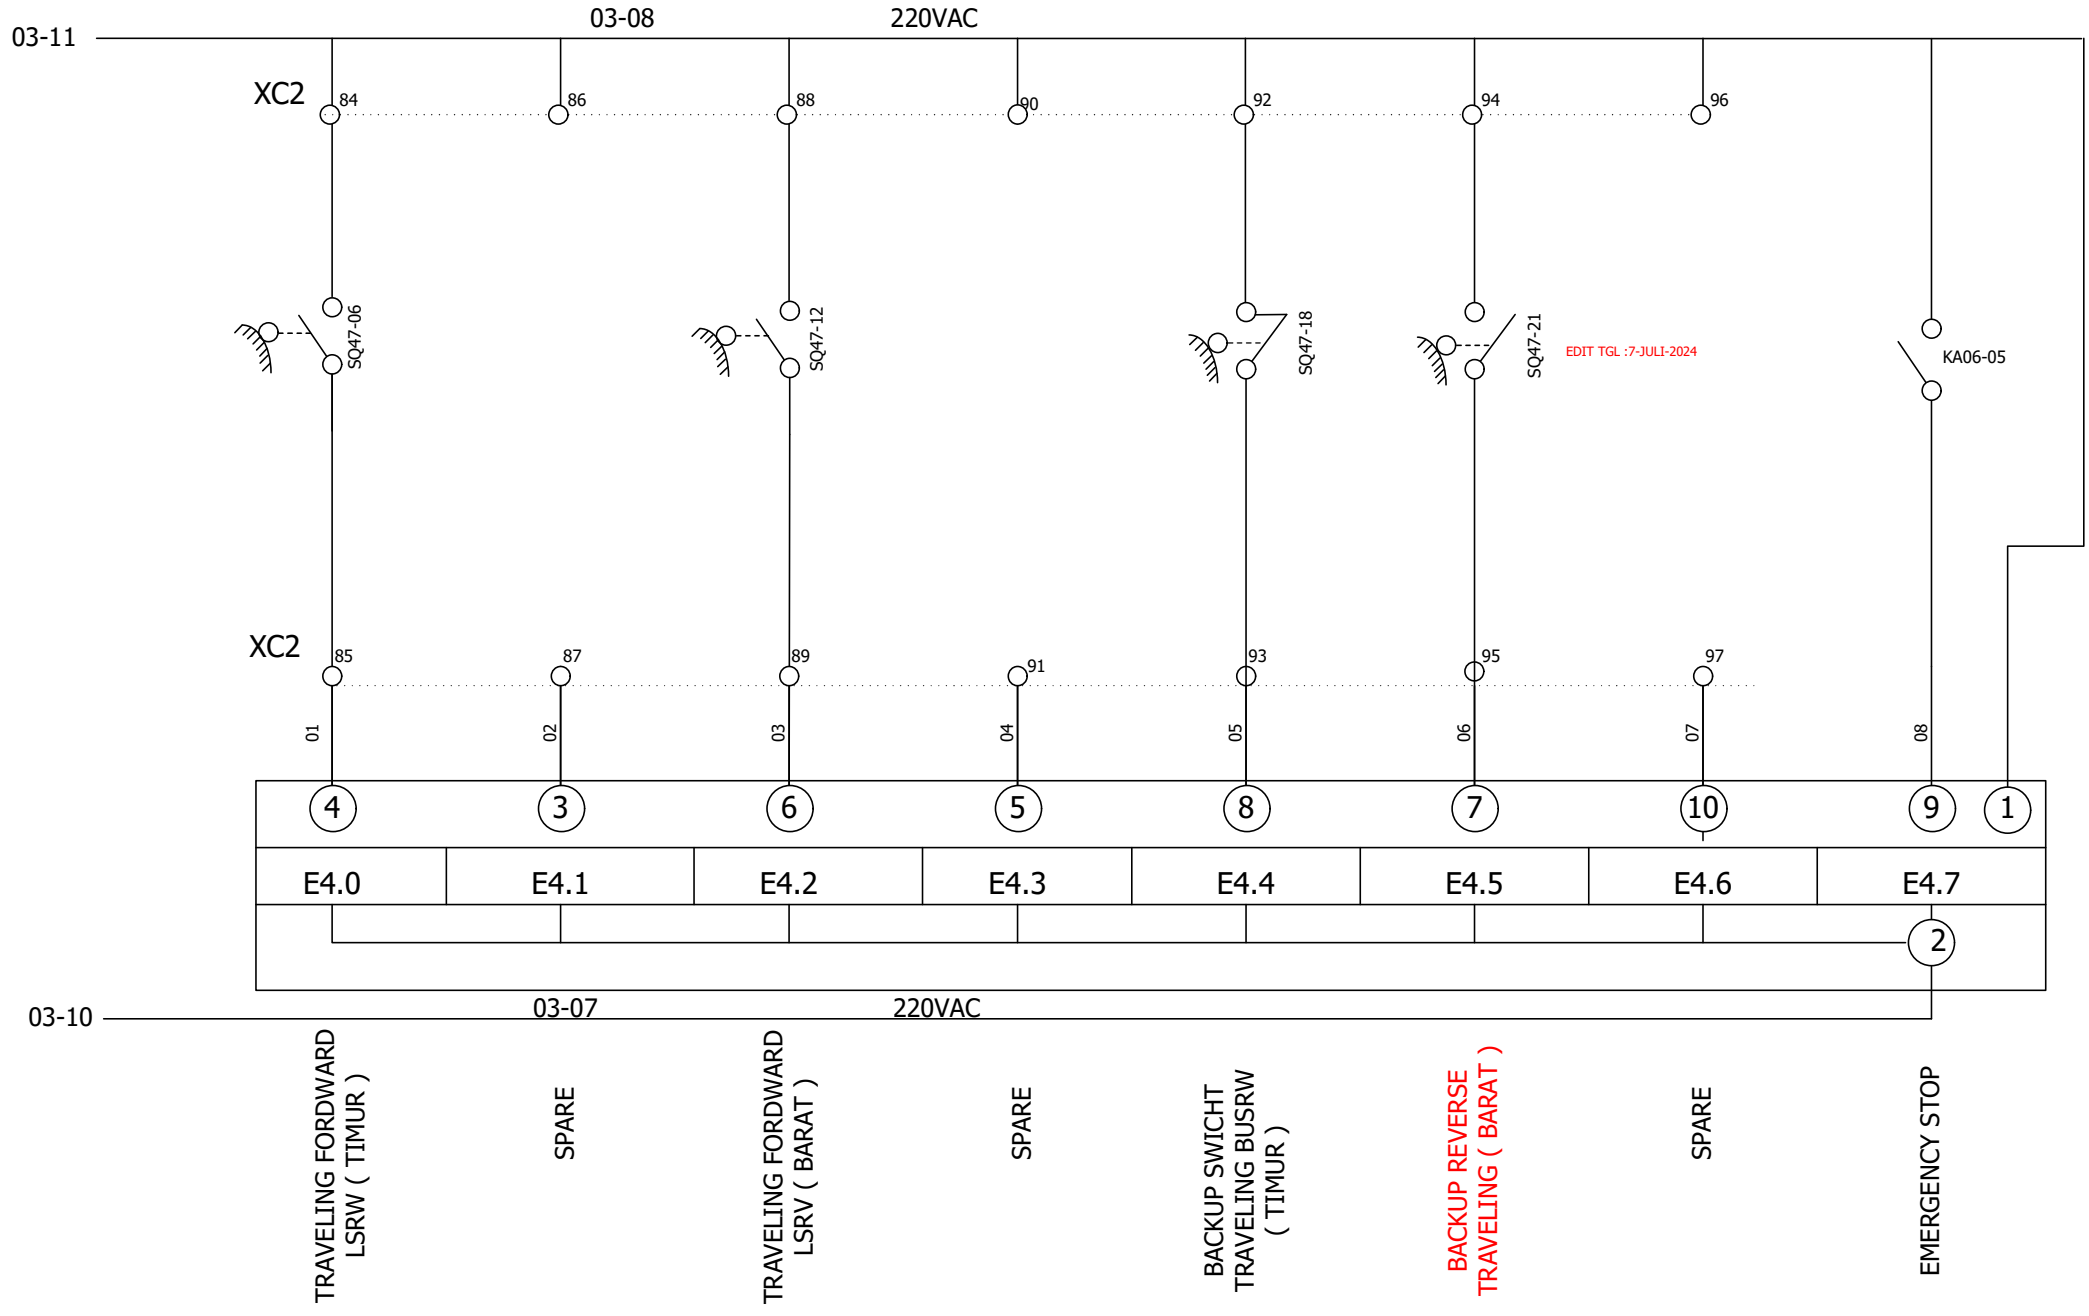


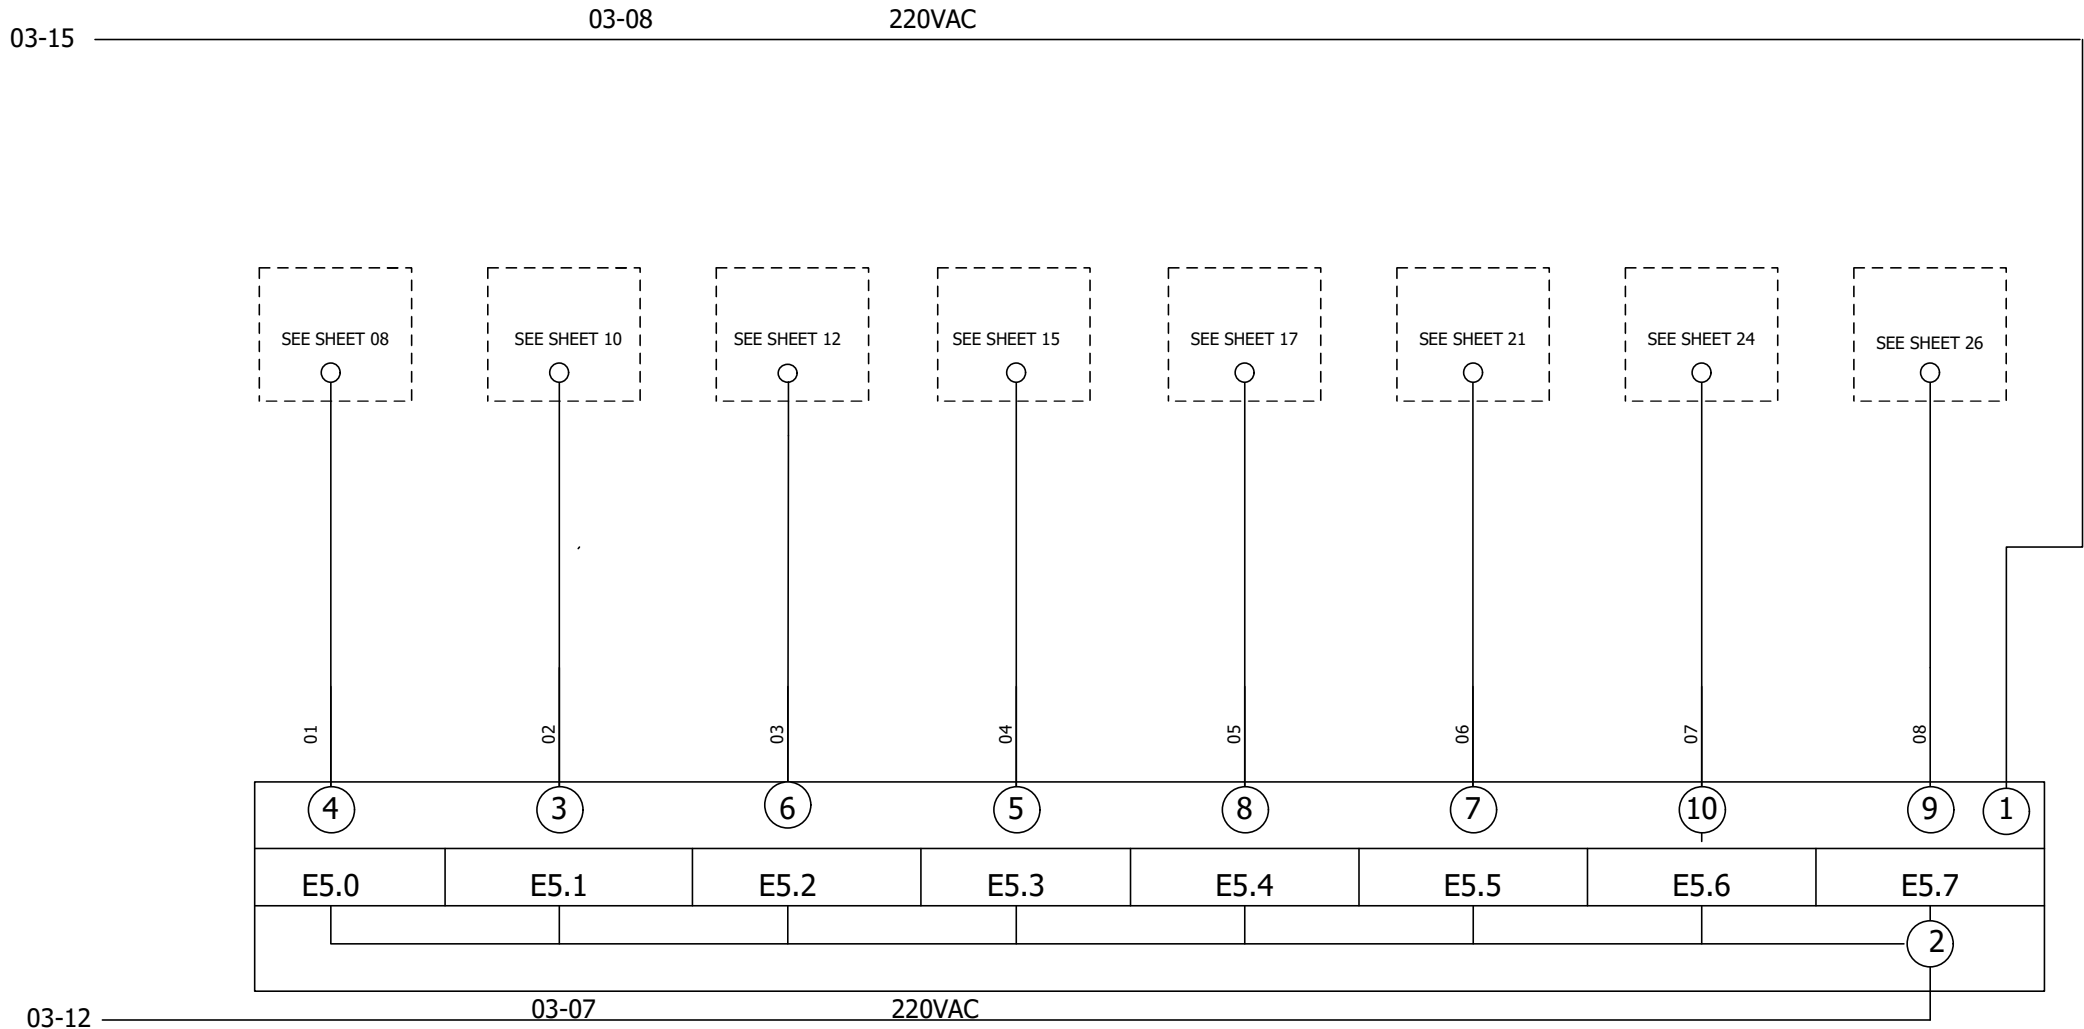

[03-26]


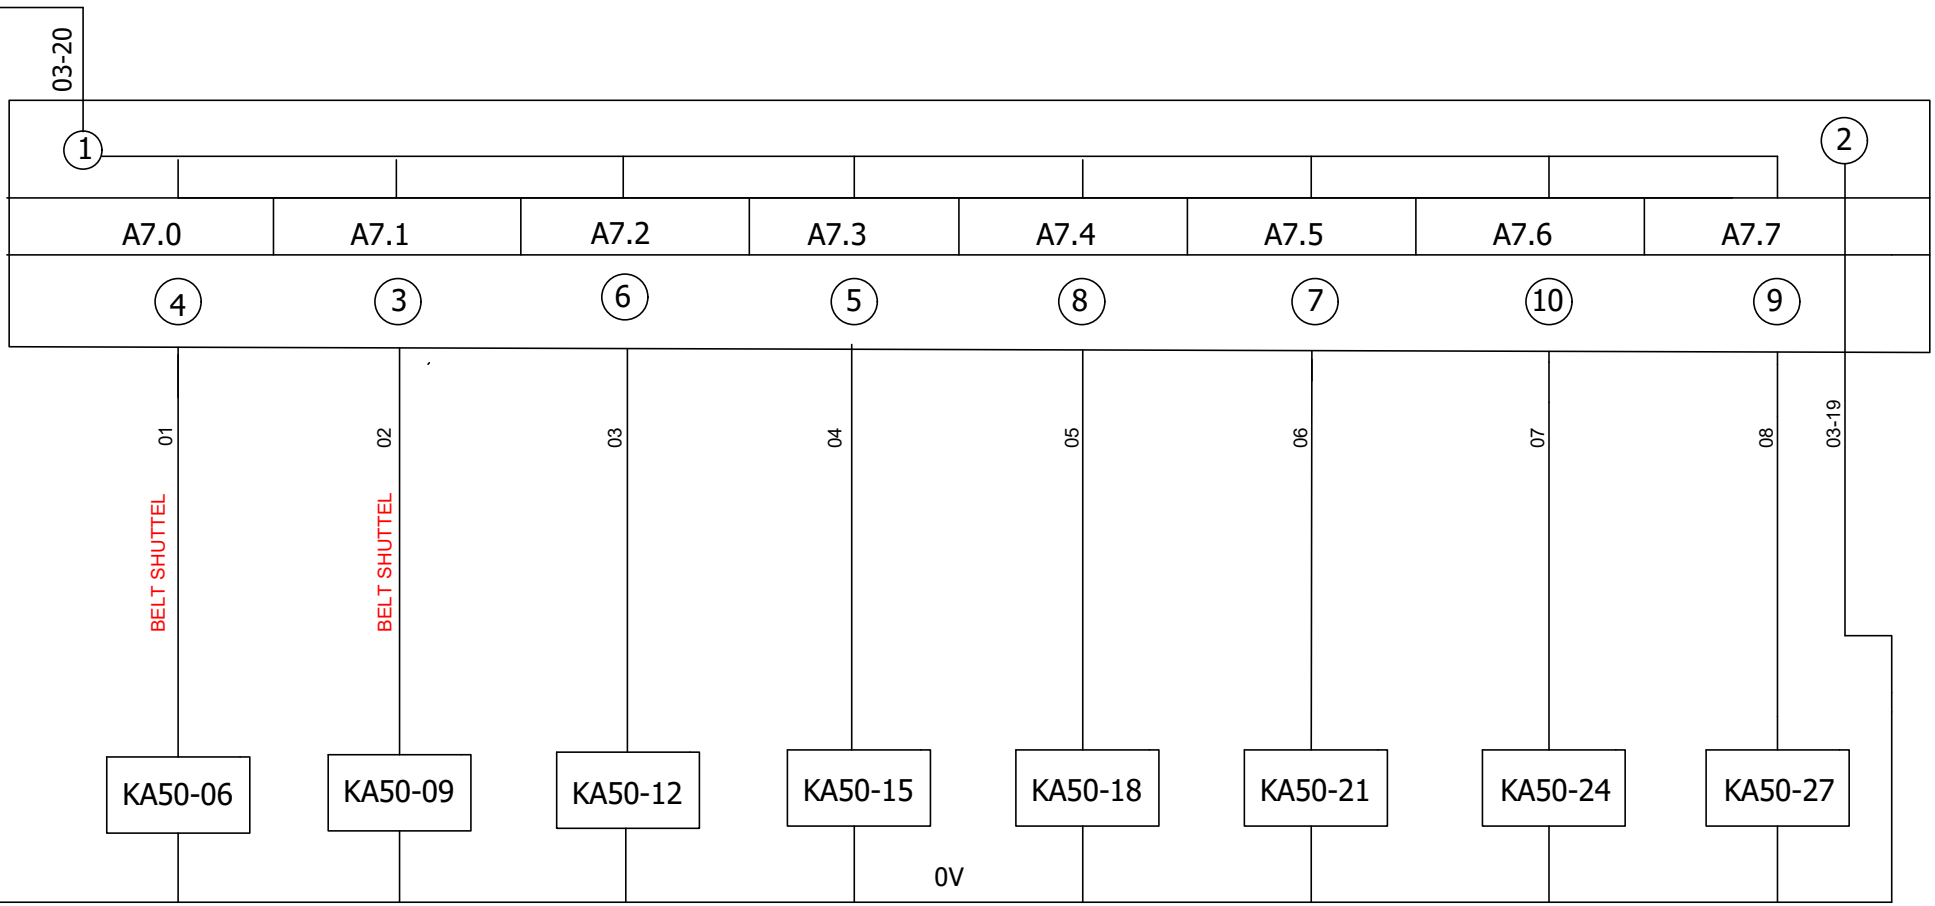


[03-25]

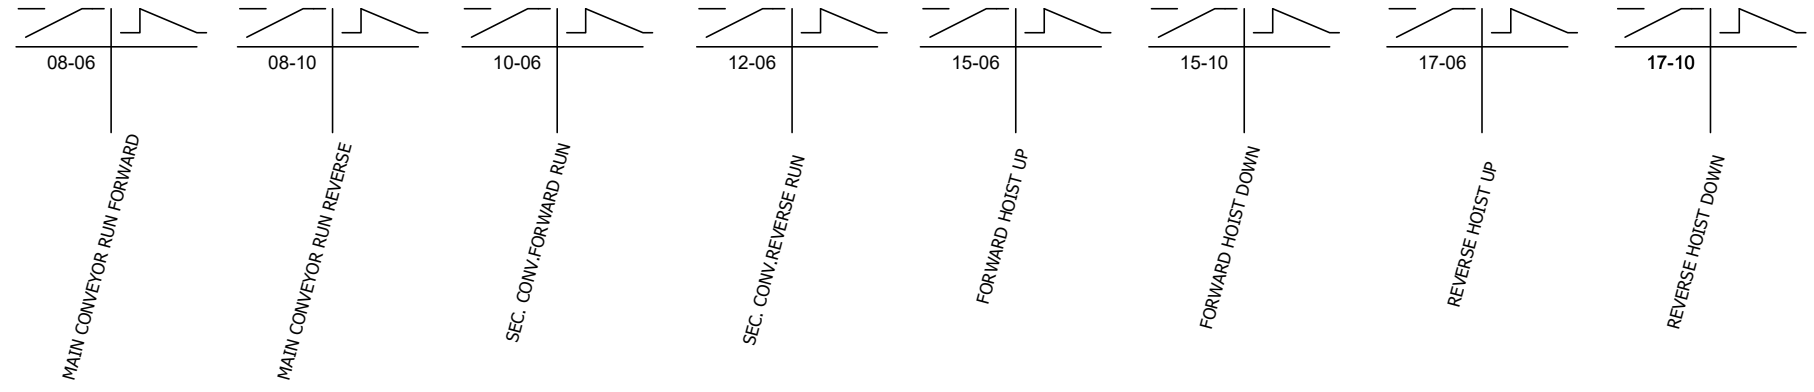


50	
FOLIO - SV1 51	INDICE B
DATE : DESEMBER 2022	
CONTROL DIAGRAM OUT-PUT CARD 07	
SHUTTLE 380 V-50 HZ	
ELECTRICITE INDUSTRIELLE DE LEST	PLAN NO: 6068 - 3

[03-28]

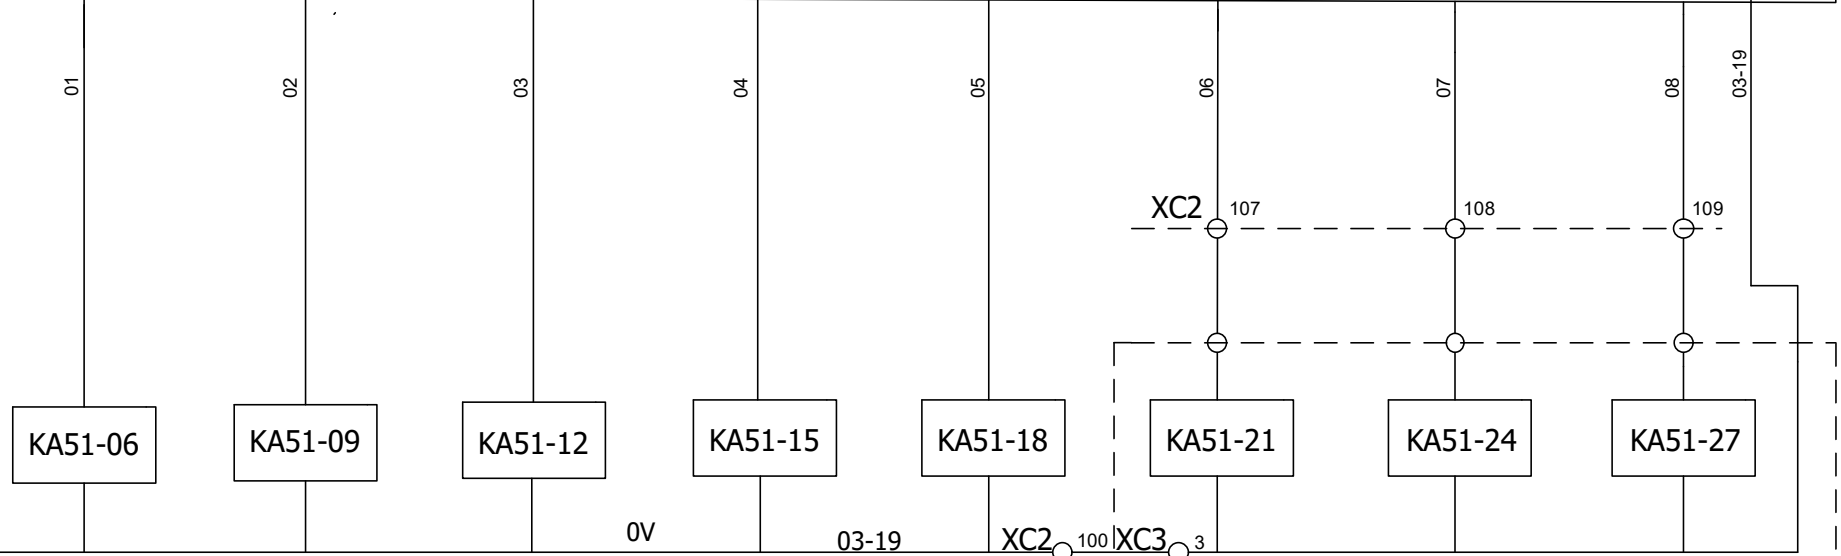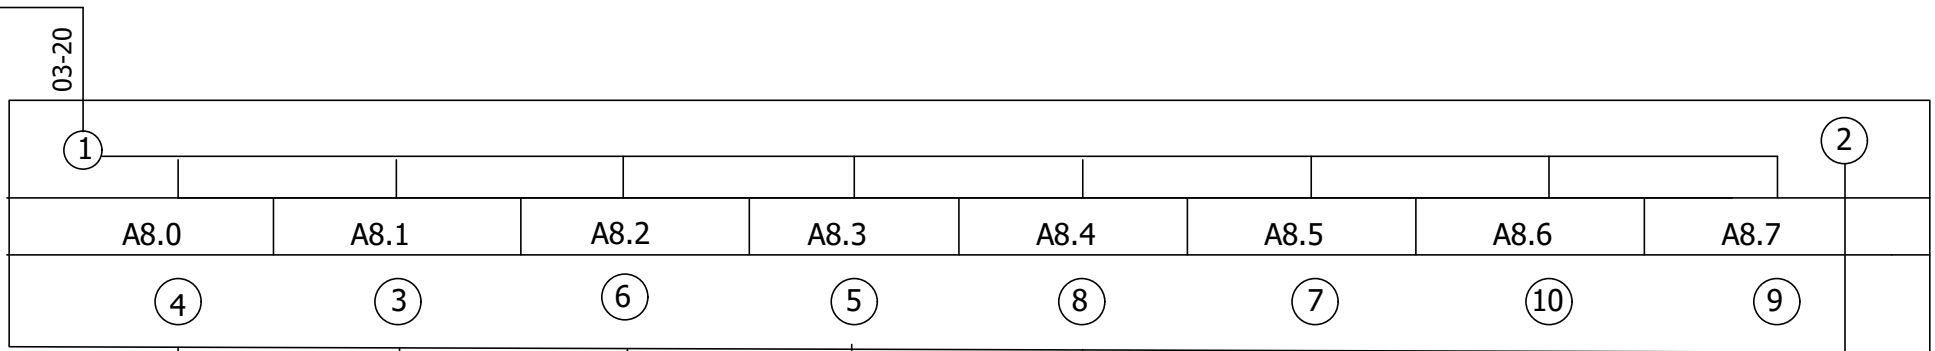


[03-27]

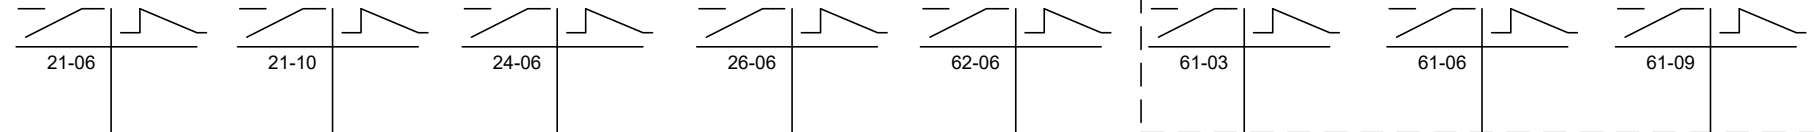

TRAVELING FORWARD
 TRAVELING REVERSE
 CABLE REEL 1 RUN
 CABLE REEL 2 RUN (CONTROL CABLE REEL)
 SAFETY HORN
 PILE FULL
 SHUTTLE ON REMOTE
 SHUTTLE RUNNING

51	
FOLIO - SV1 51	INDICE B
DATE : DESEMBER 2022	
CONTROL DIAGRAM OUT-PUT CARD 08	
SHUTTLE 380 V-50 HZ	
ELECTRICITE INDUSTRIELLE DE LEST	PLAN NO: 6068 - 3

[03-28]

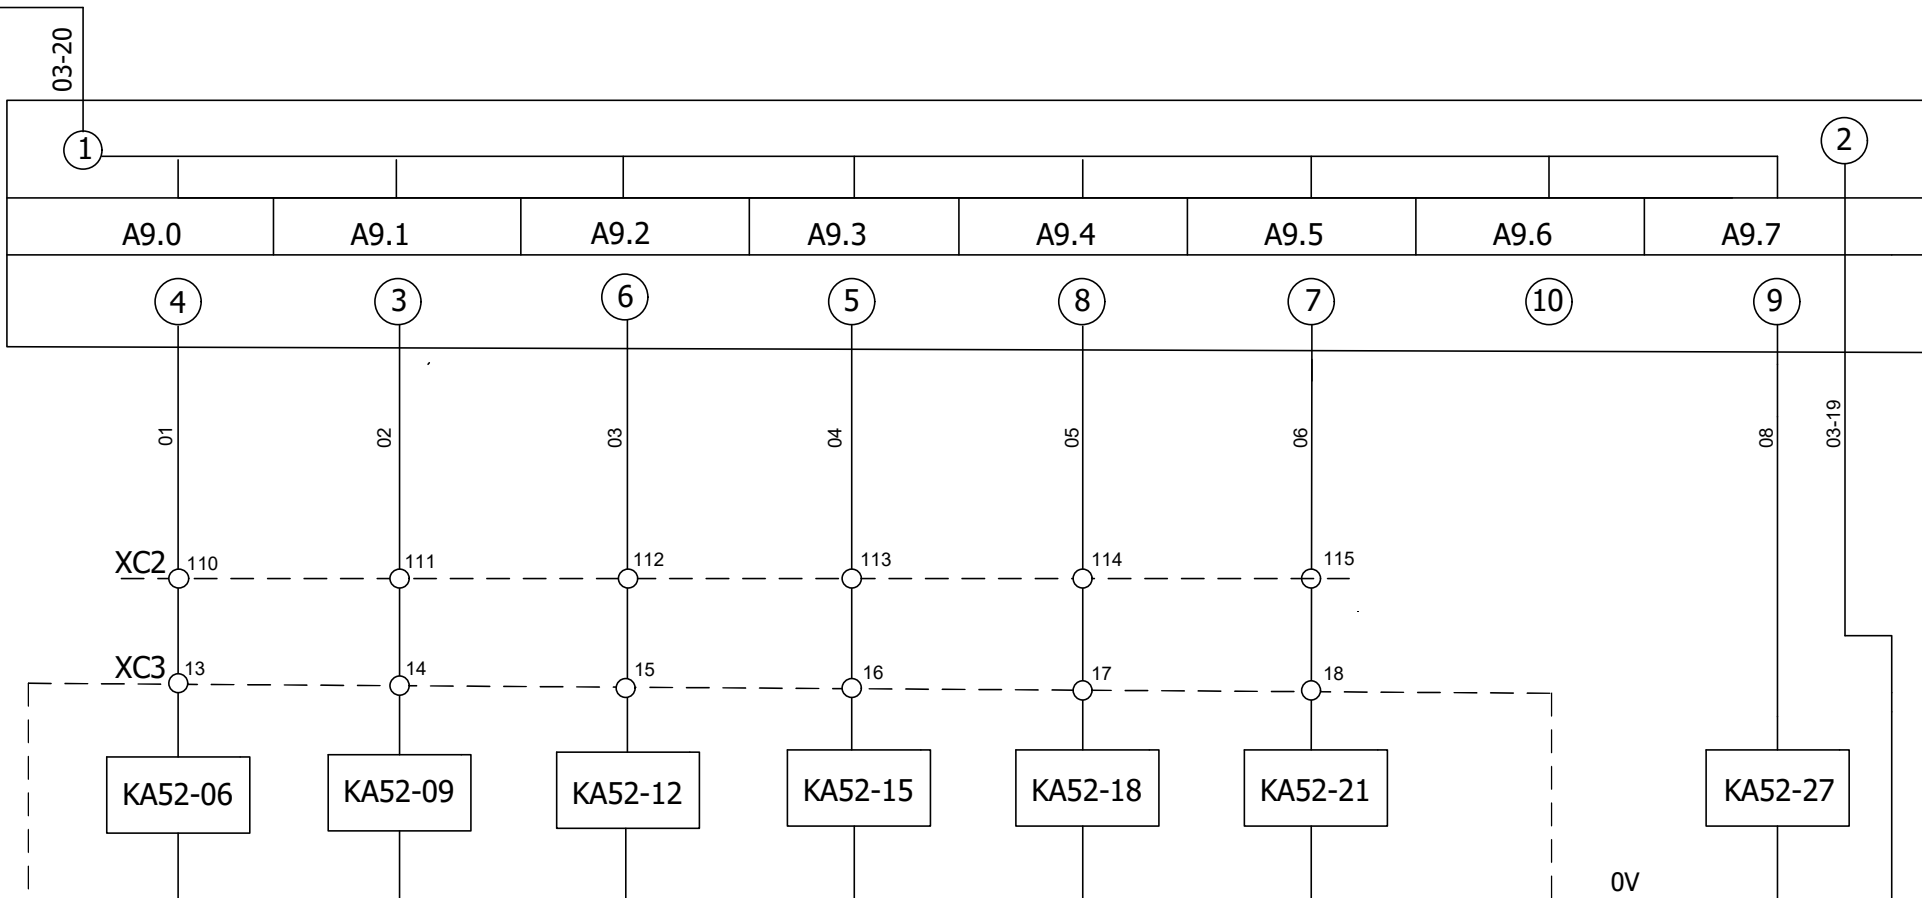

[03-27]

SHUTTLE TRAVELING FORWARD

SHUTTLE TRAVELING REVERSE

GENERAL MALFUNCTION

SHUTTLE IN ZONE 1


SHUTTLE IN ZONE 2

FORWARD/REVERSE HOST UP



WATCHDOG

CONTROL CIRCUIT TERMINAL BOX

52	
FOLIO - SV1 51	INDICE B
DATE : DESEMBER 2022	
CONTROL DIAGRAM OUT-PUT CARD 09	
SHUTTLE 380 V-50 HZ	
ELECTRICITE INDUSTRIELLE DE LEST	PLAN NO: 6068 - 3

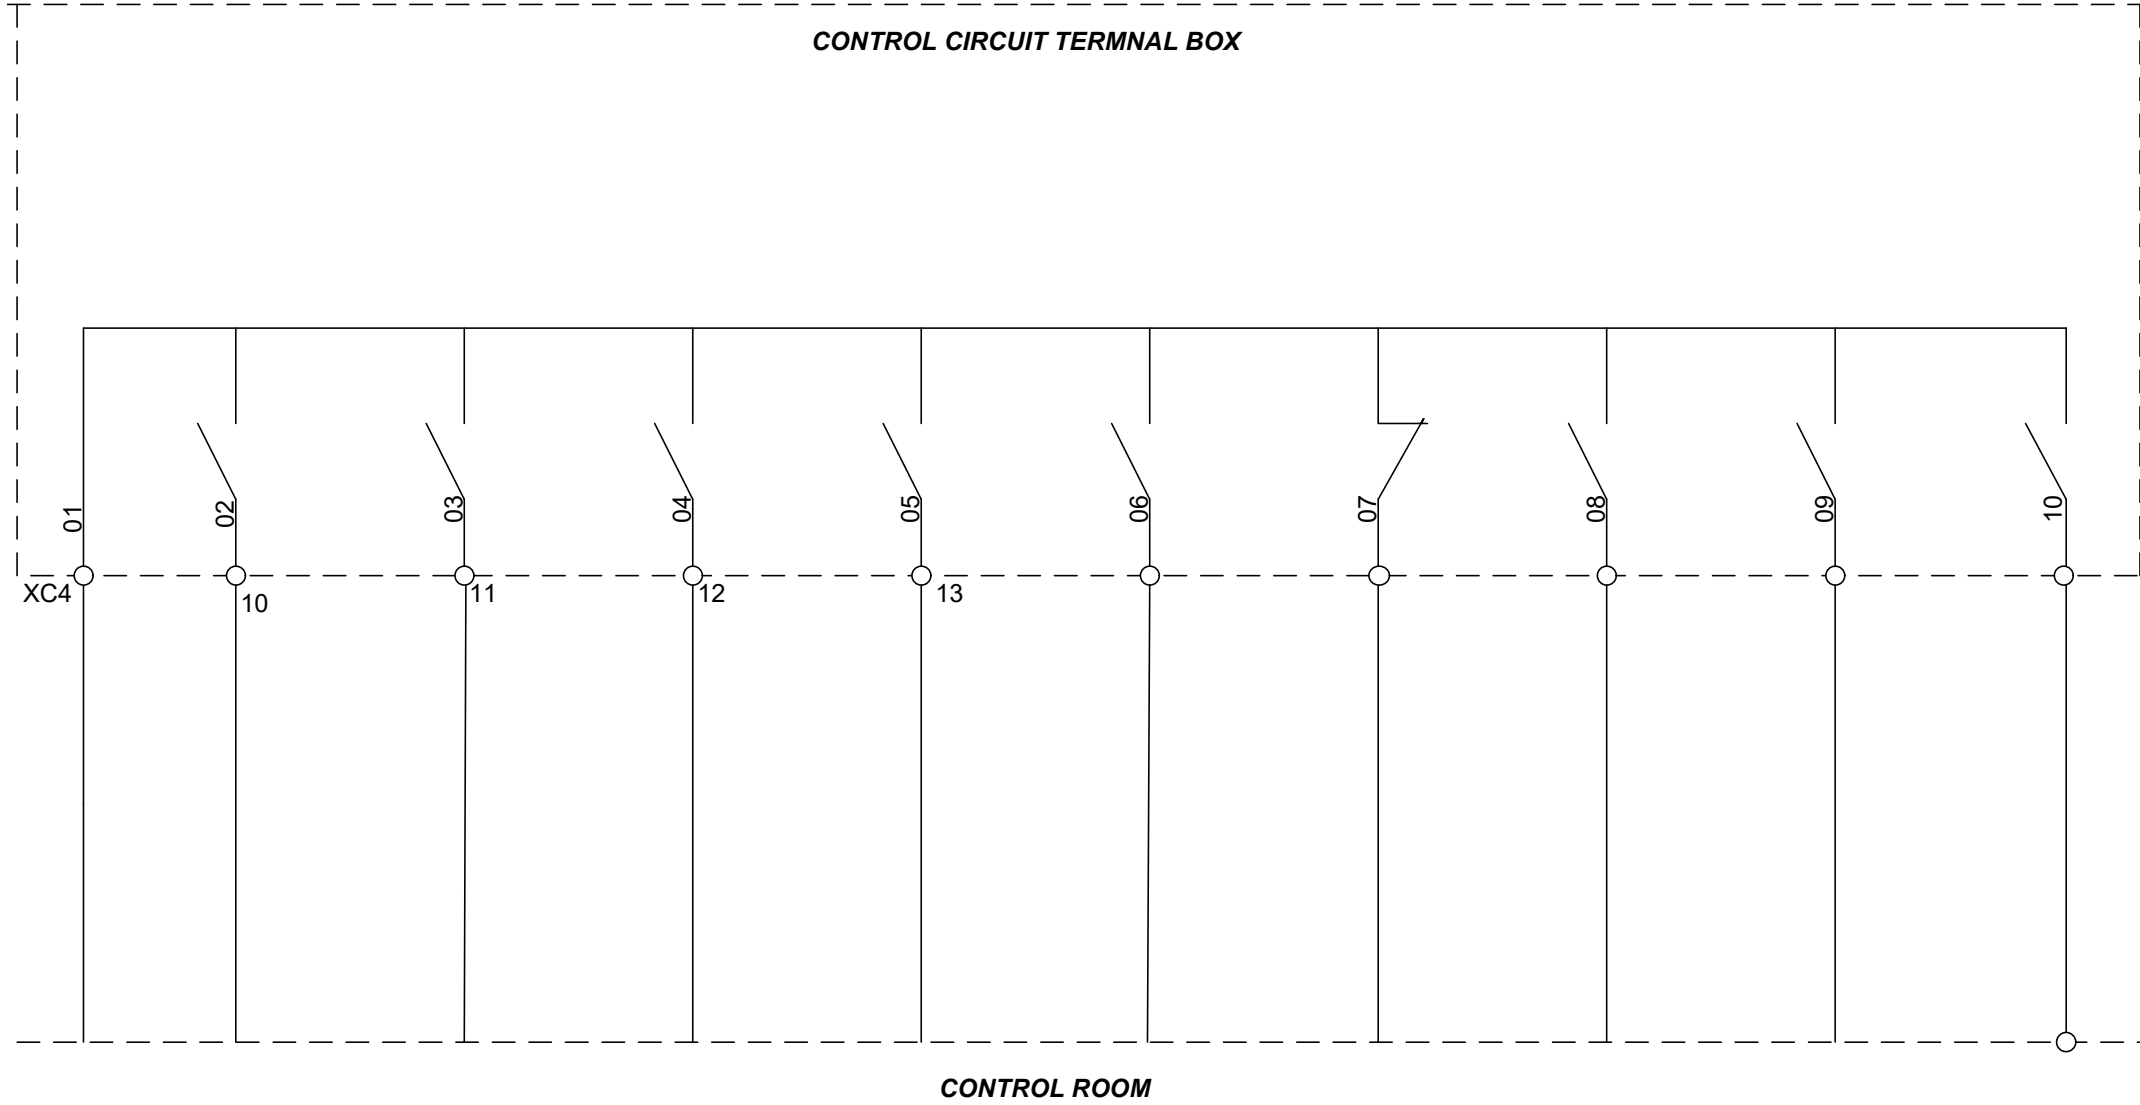

[03-22] _____ [/]

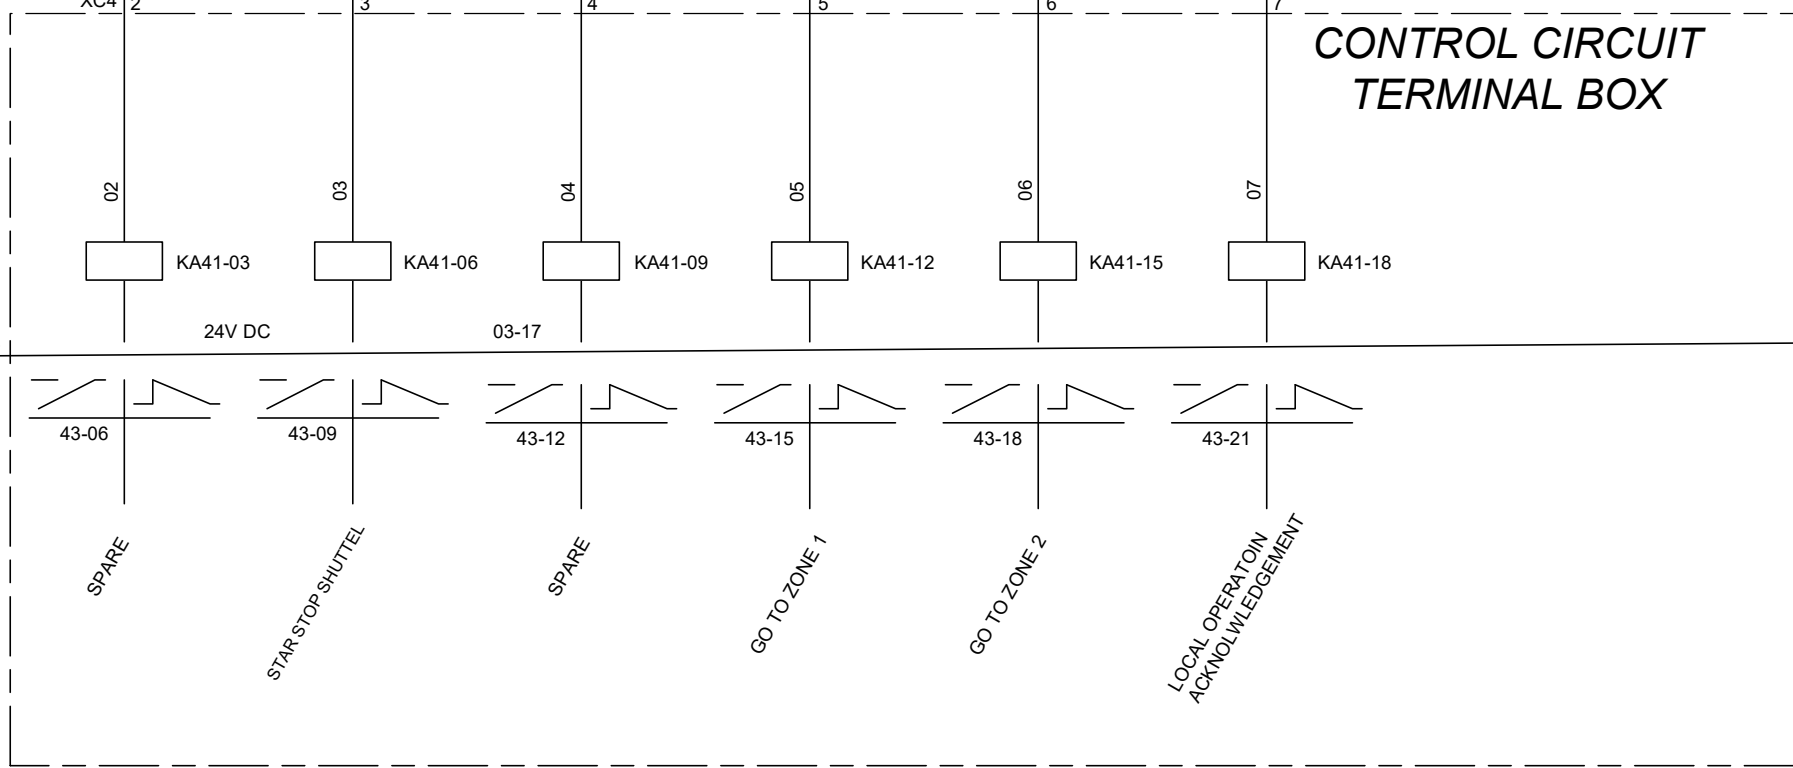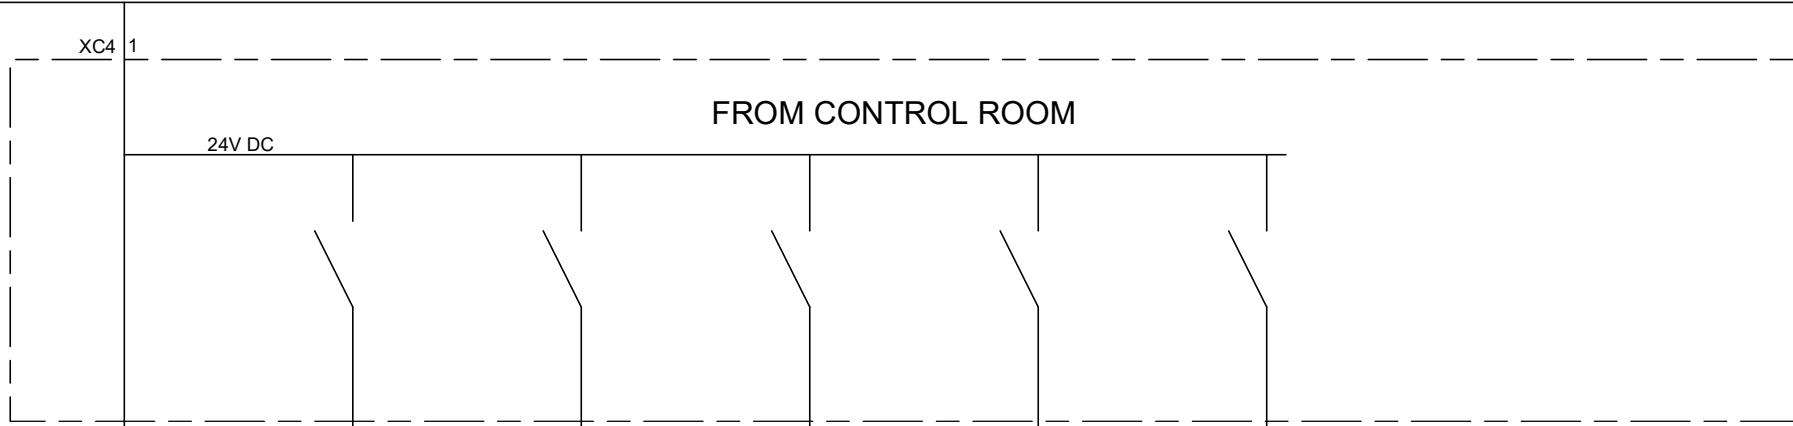

41	
FOLIO - SV1 23	INDICE A
DATE : DESEMBER 2022	
CONTROL DIAGRAM INTERFACE RELAYS	
SHUTTLE 380 V-50 HZ	
ELECTRICITE INDUSTRIELLE DE LEST	PLAN NO : 6068 - 3